



**MISTY SPRINGS,
WESTLANDS**



A residency like no other! Misty Springs is an iconic upcoming project that is set to raise the bar of residential properties in Nairobi.



LIVINGROOM

THE DEVELOPMENT CONSISTS OF 1&2 BEDROOM APARTMENTS BOASTING CONTEMPORARY DESIGNS WITH ELEGANT FINISHES, SOARING AN IMPRESSIVE 25 FLOORS OVERLOOKING THE NAIROBI SKYLINE.



DESIGN AND STRUCTURE
THAT OFFER CLASS AND
ELEGANCE





DINING & KITCHEN






— ELEGANT BEDROOM —

1 BEDROOM
58 SQM




2 BEDROOM
90 SQM

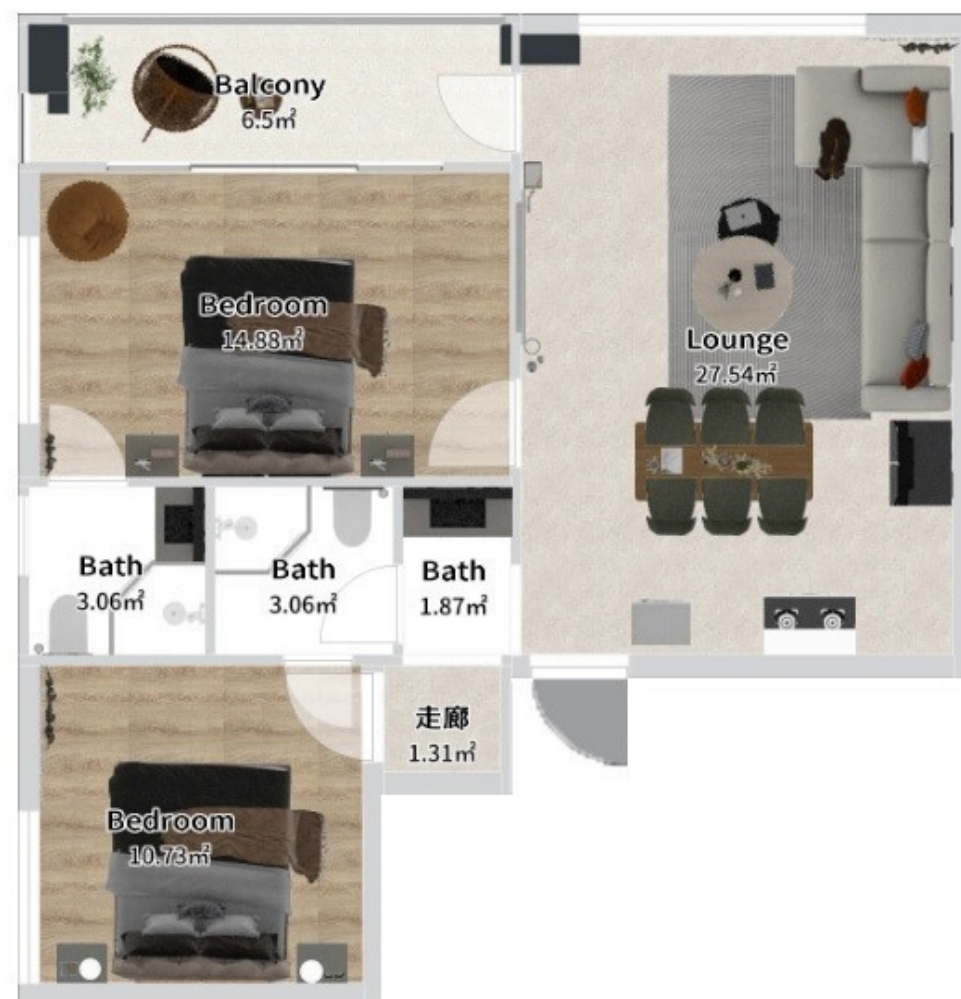

2 BEDROOM
99 SQM




UNIT SCHEMATICS

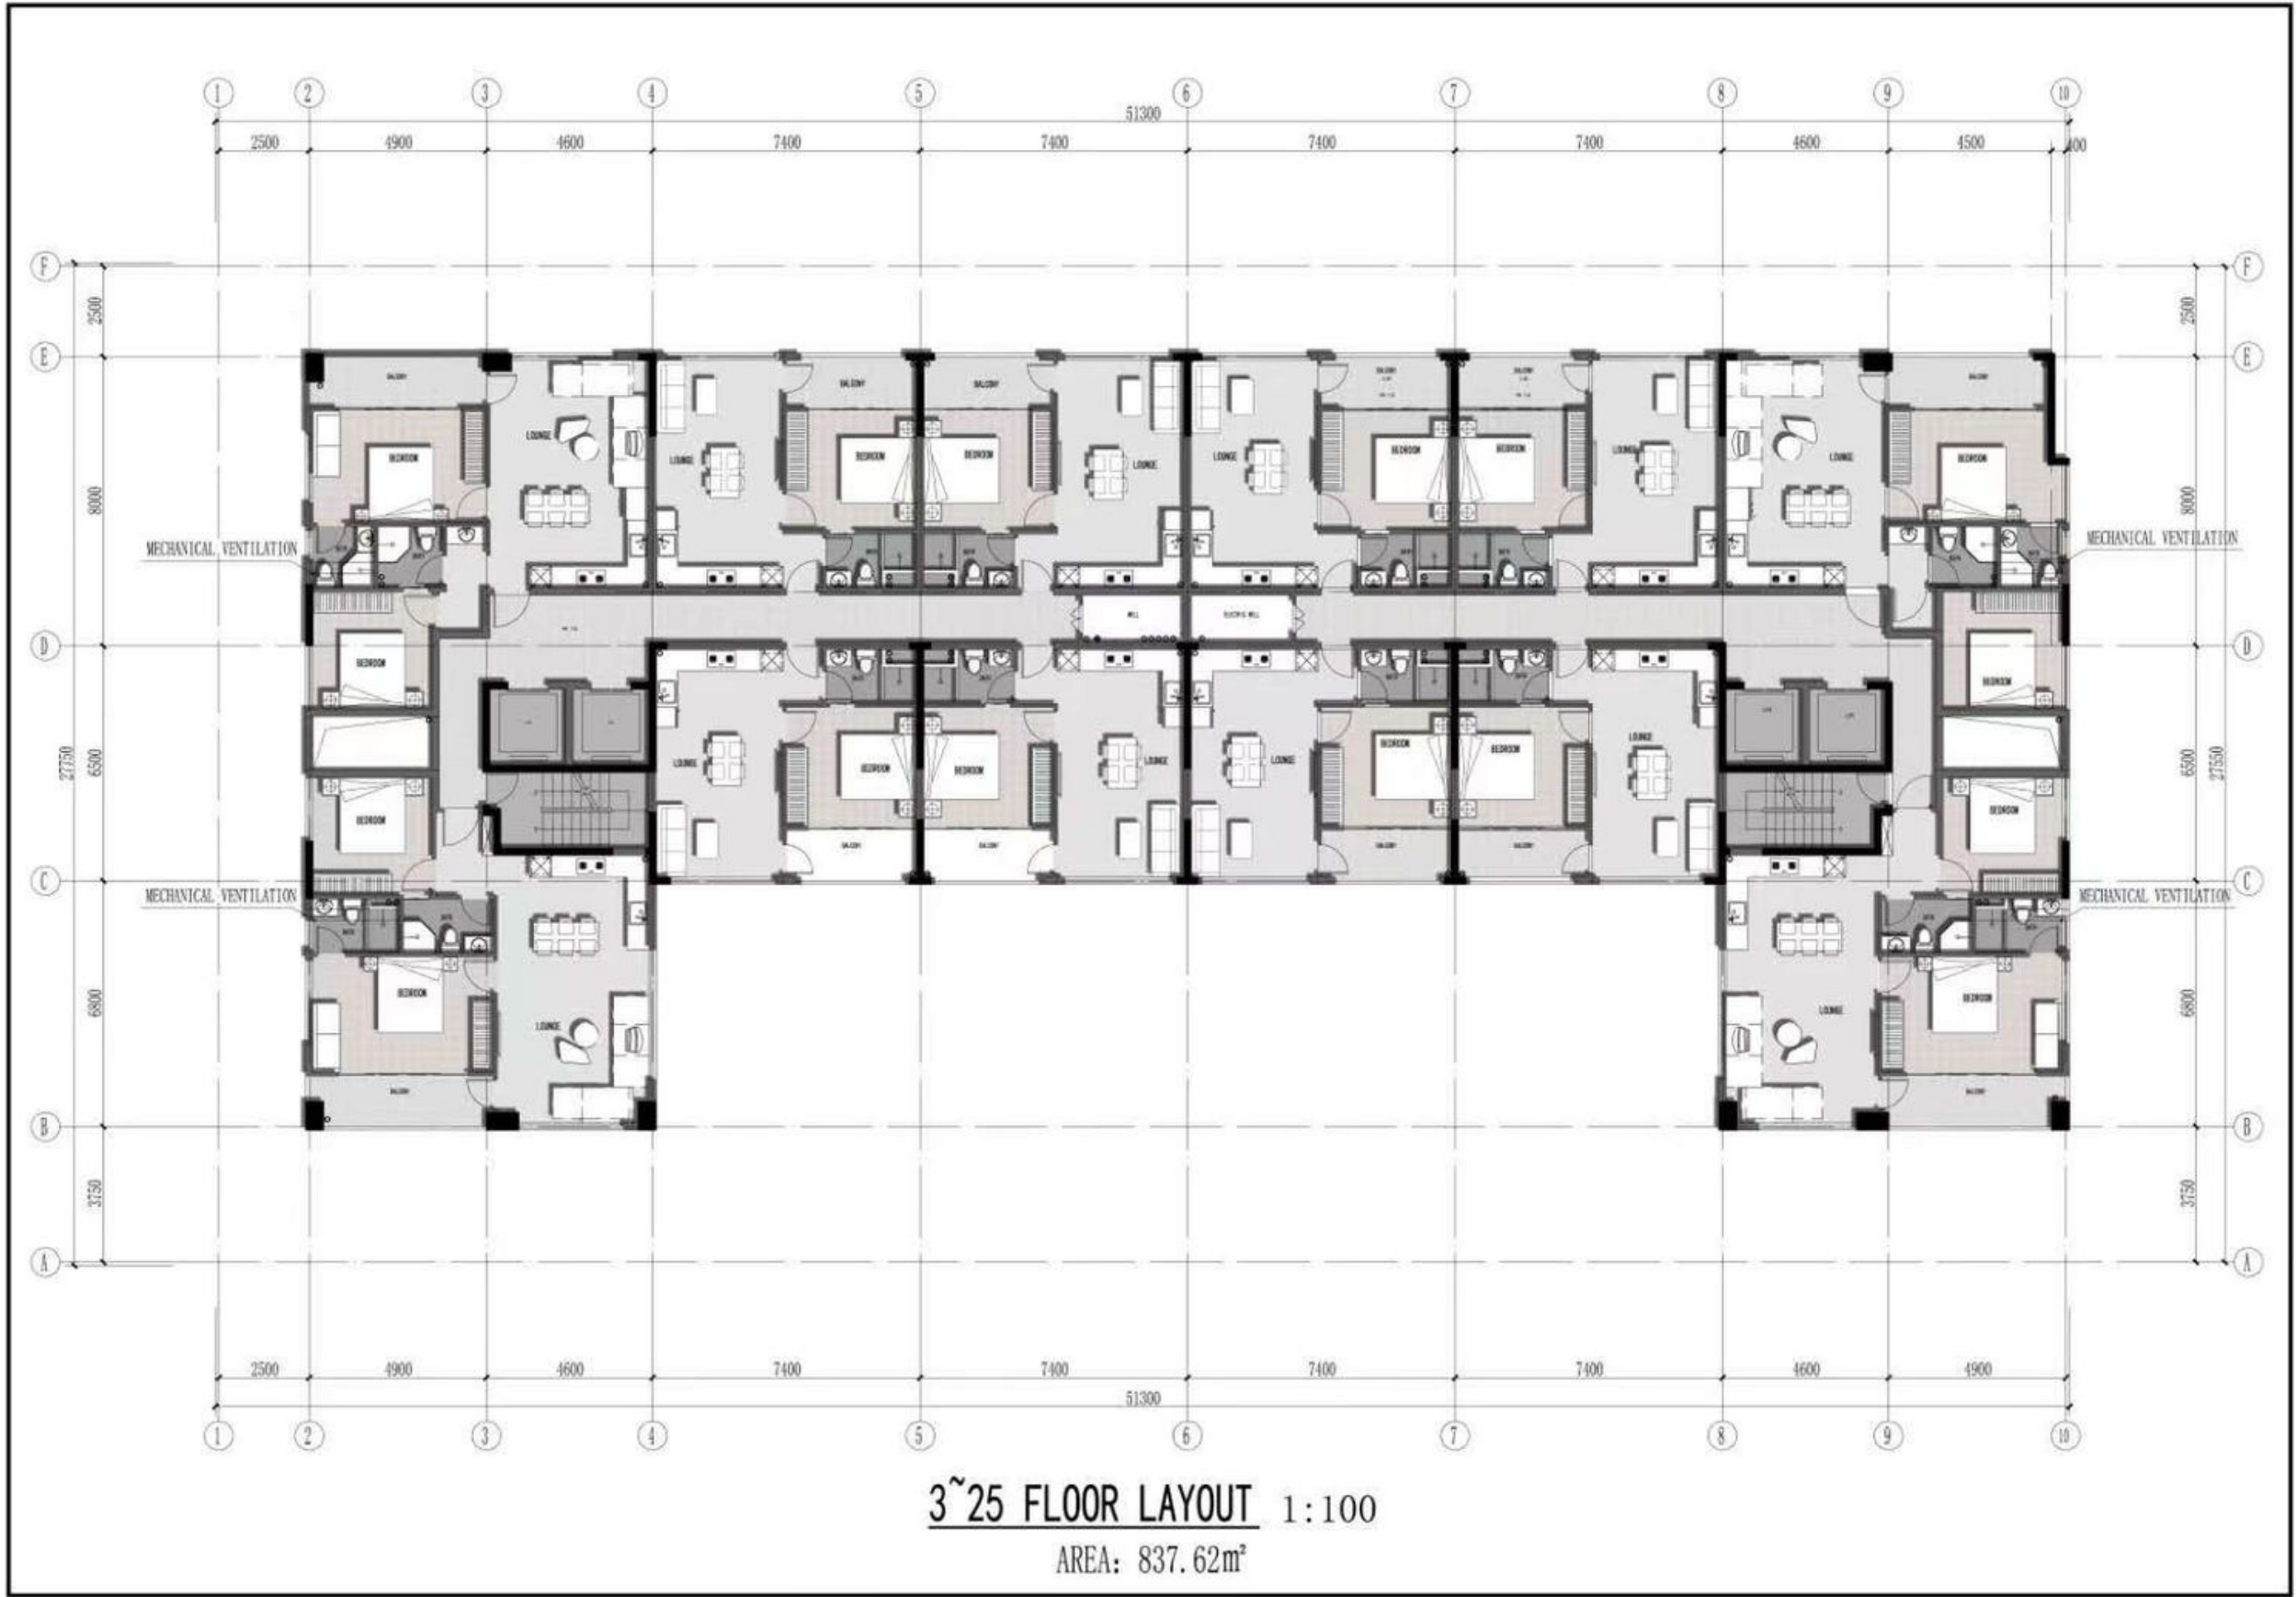

3~25 FLOOR LAYOUT 1:100
AREA: 837.62m²

GROUND FLOOR

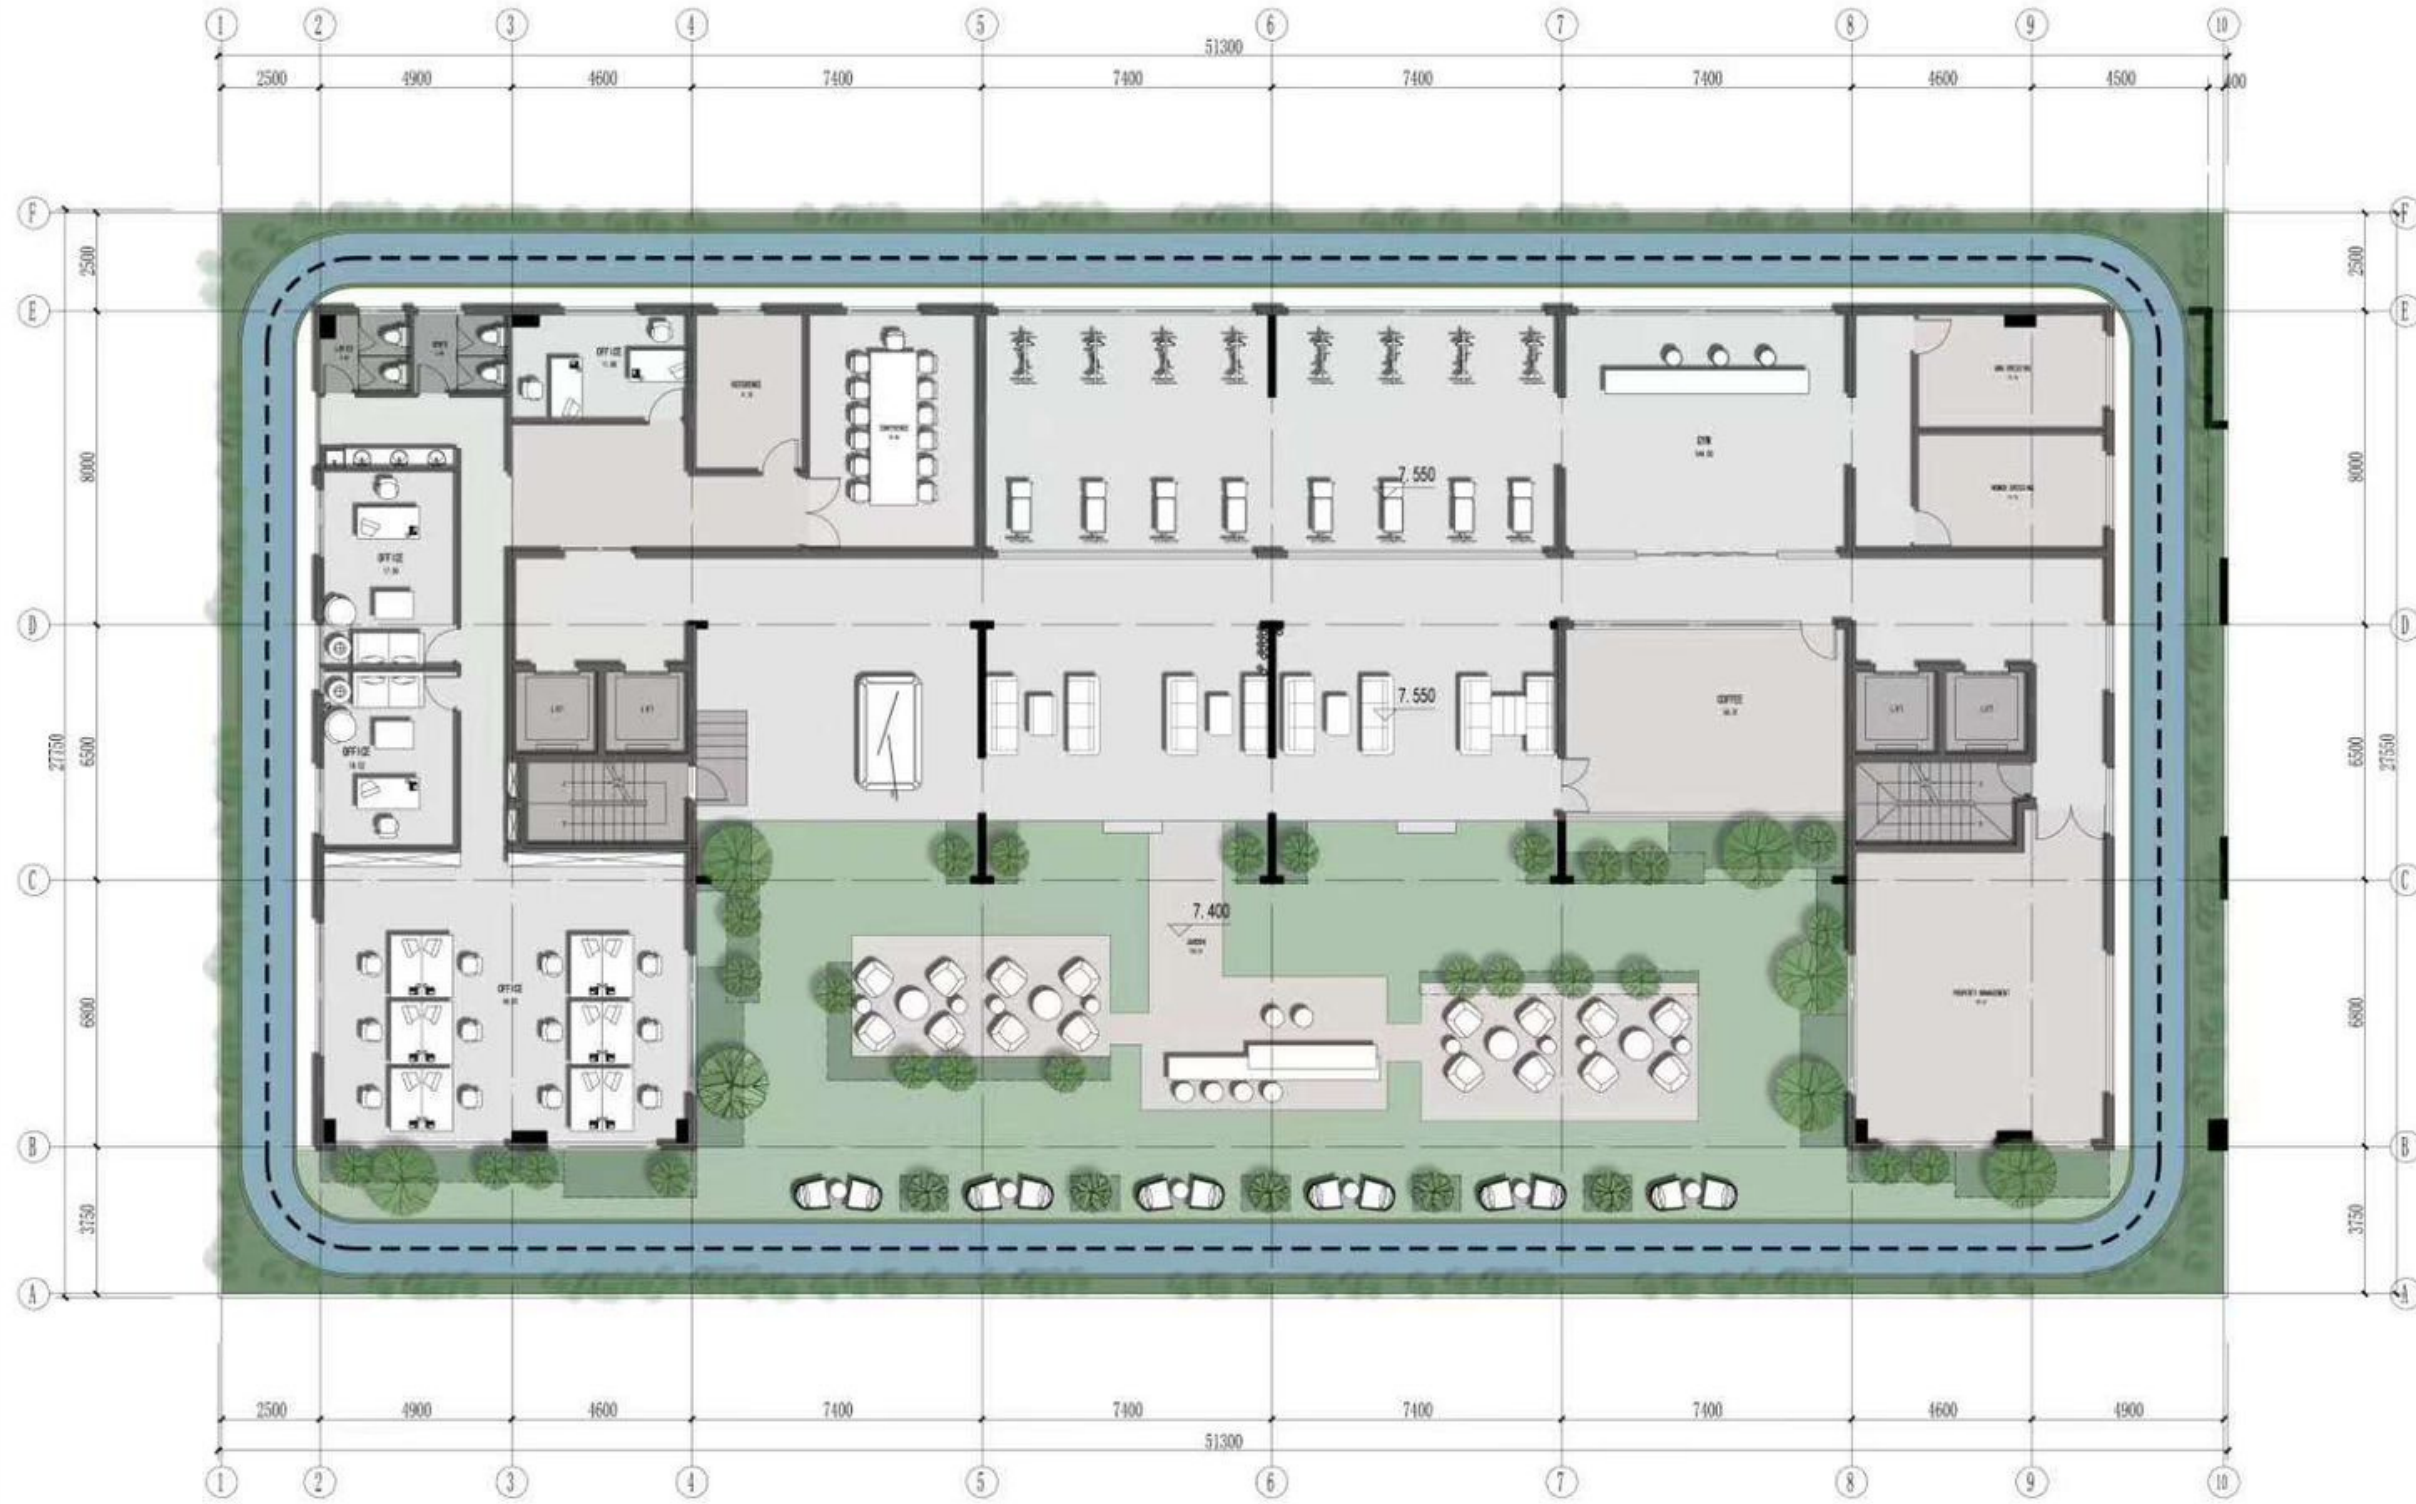

2nd FLOOR LAYOUT 1:100

AREA: 842.30m²

ROOFTOP

